


FAIRFACE BRICKWORK
WITH FLUSH JOINTS
(UNPAINTED)

**ELEVATION
TYPICAL SIGNAGE WALL PANEL**
Scale 1:20

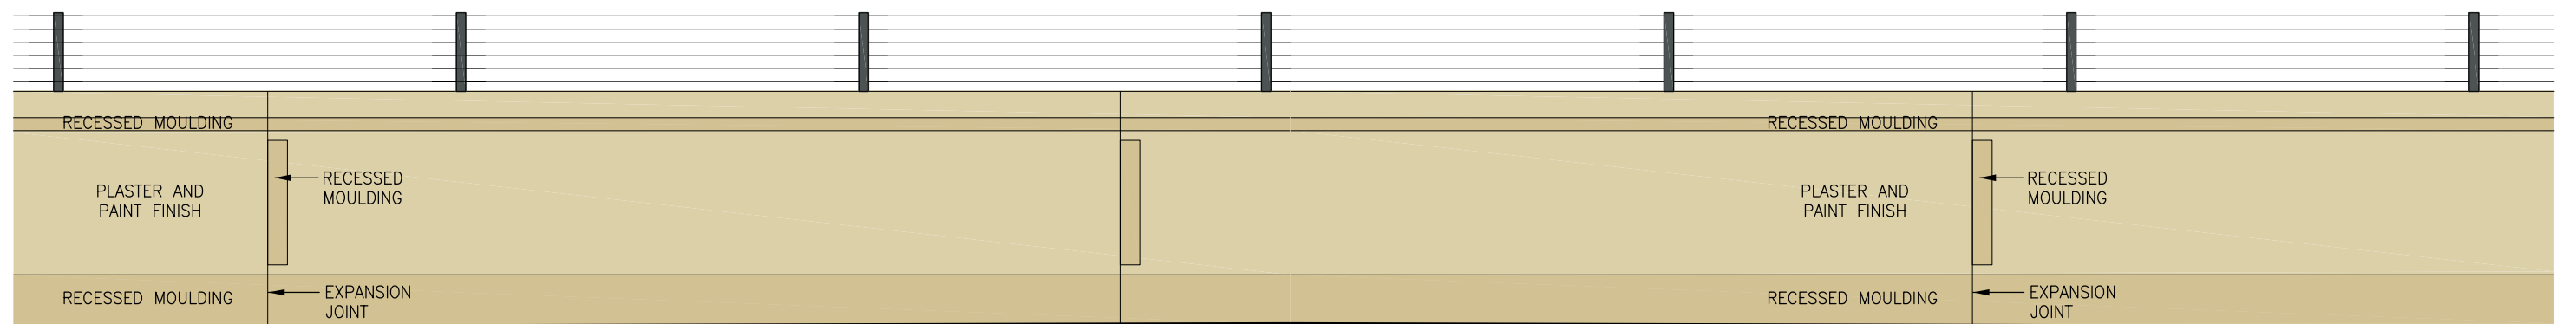

**ELEVATION
PLASTER RECESS DETAIL**
Scale 1:50

EXPANSION JOINT
EVERY 10m MINIMUM

EXPANSION JOINT
EVERY 10m MINIMUM

01

**SAGEWOOD
TYPICAL SIGNAGE WALL PANEL, PLASTER RECESS DETAIL**

1:20 @A3

