


ANNEXURE "E"

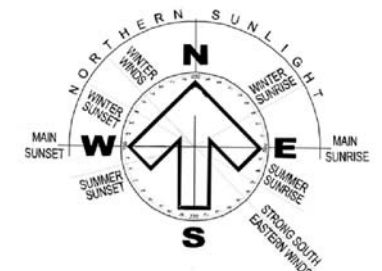


SANDOWN
Fynbos Corridor

EXTERNAL WALLING	
	Block/brick & plastered walling
	"ClearVu" Fencing or similar
	Phase Boundary
174	Erf Number
	Controlled pedestrian movement

LAND USE	
	Standard Residential
	Medium Residential
	Small Residential
	Private Open Space
	General Business
	Fixed Garage position
	Irrigation Pump House

Empheral Pan

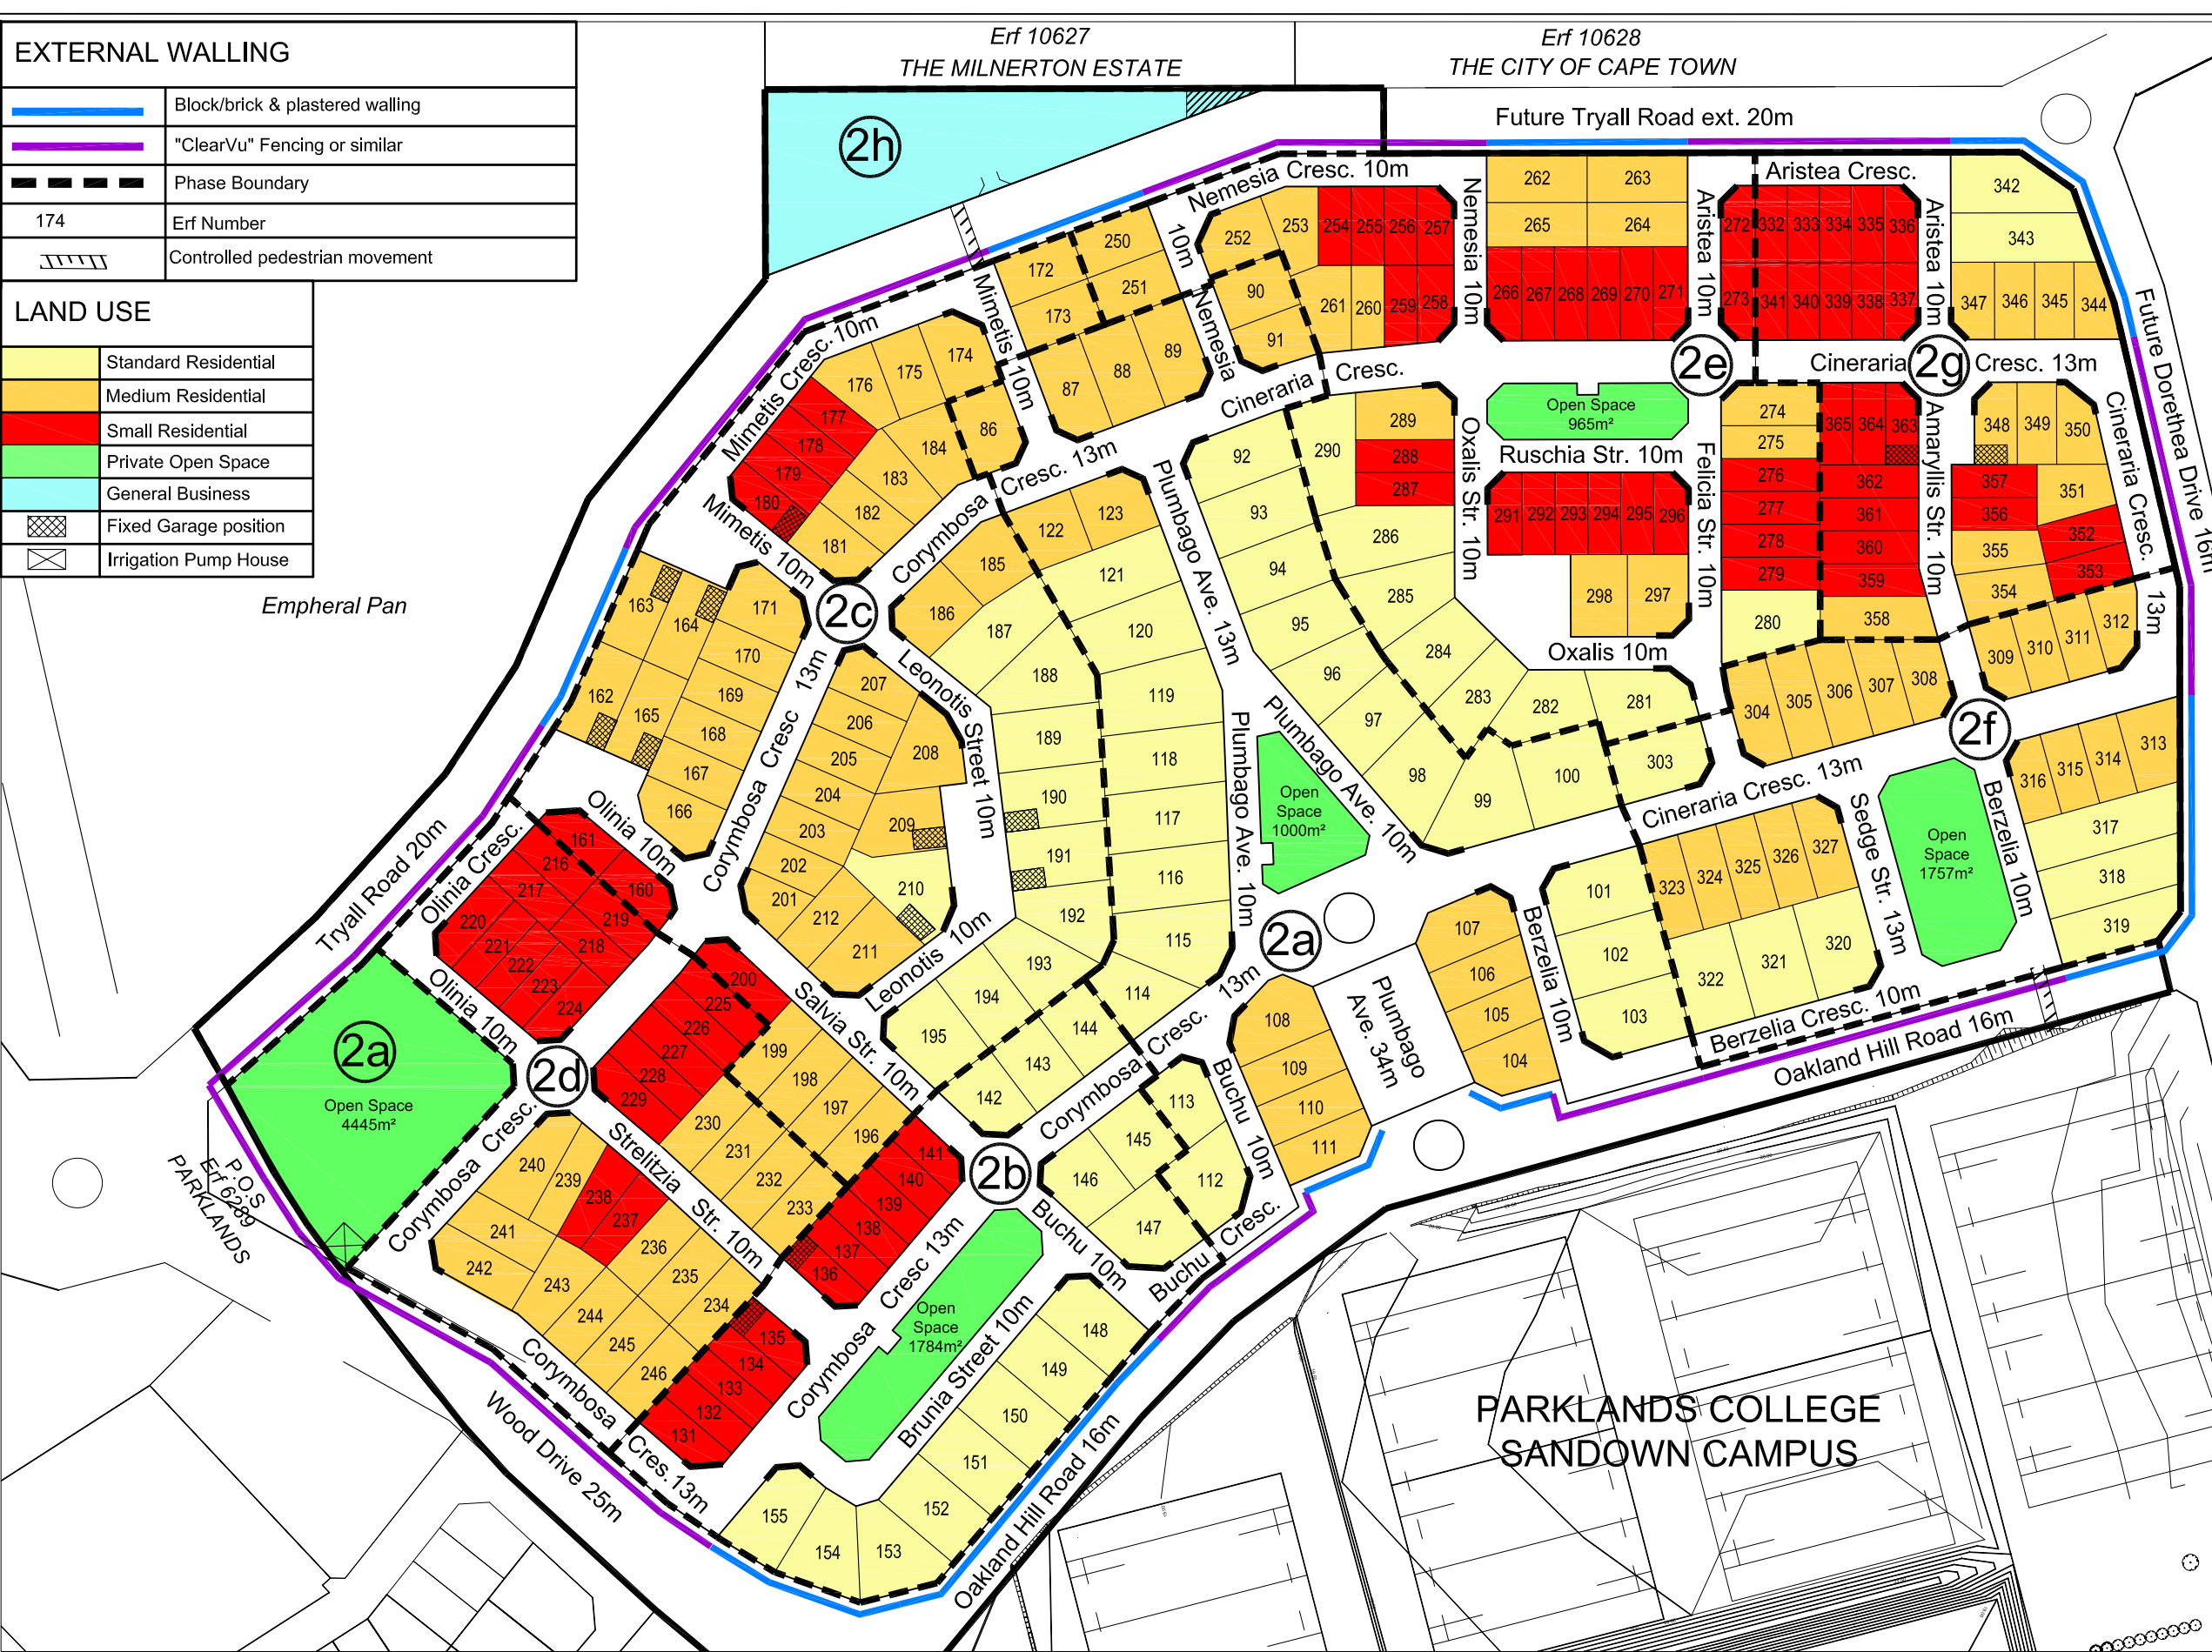

PROJECT No. 2014 616	DRAWING. No. LP.01.00 Rev. D
SCALE: 1 : 2000 @A3	DATE: July 2018